


PROJECT NAME:

HOLY NAME OF MARY-ADDITION

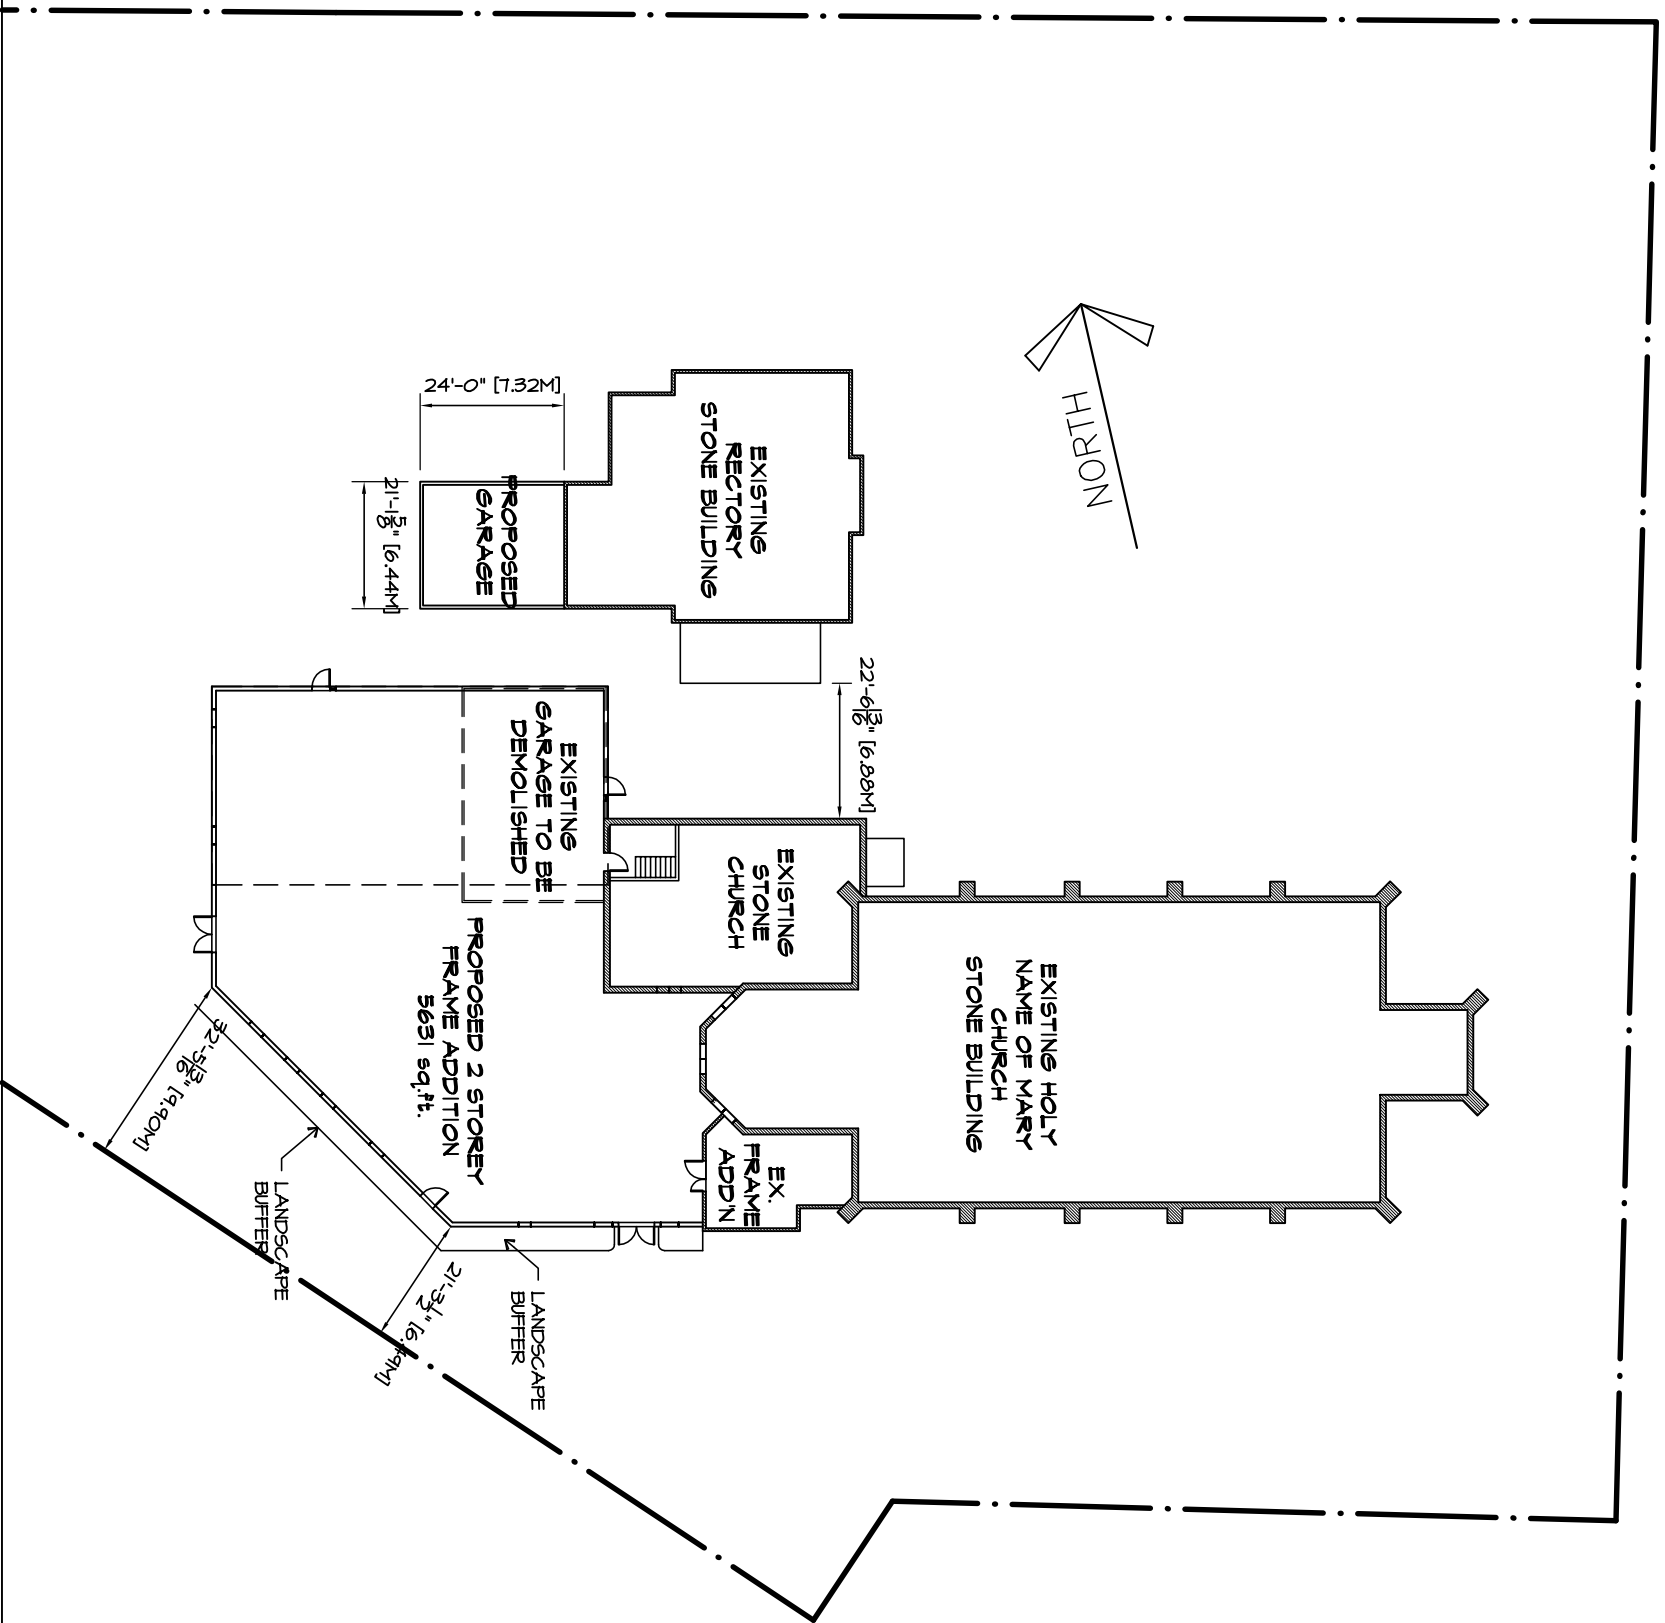

DRAWING NAME:

SITE PLAN

SCALE:
1/32"=1'-0"

DATE:
JAN 3, 18

REVISION:

DWG. No.

A-1